



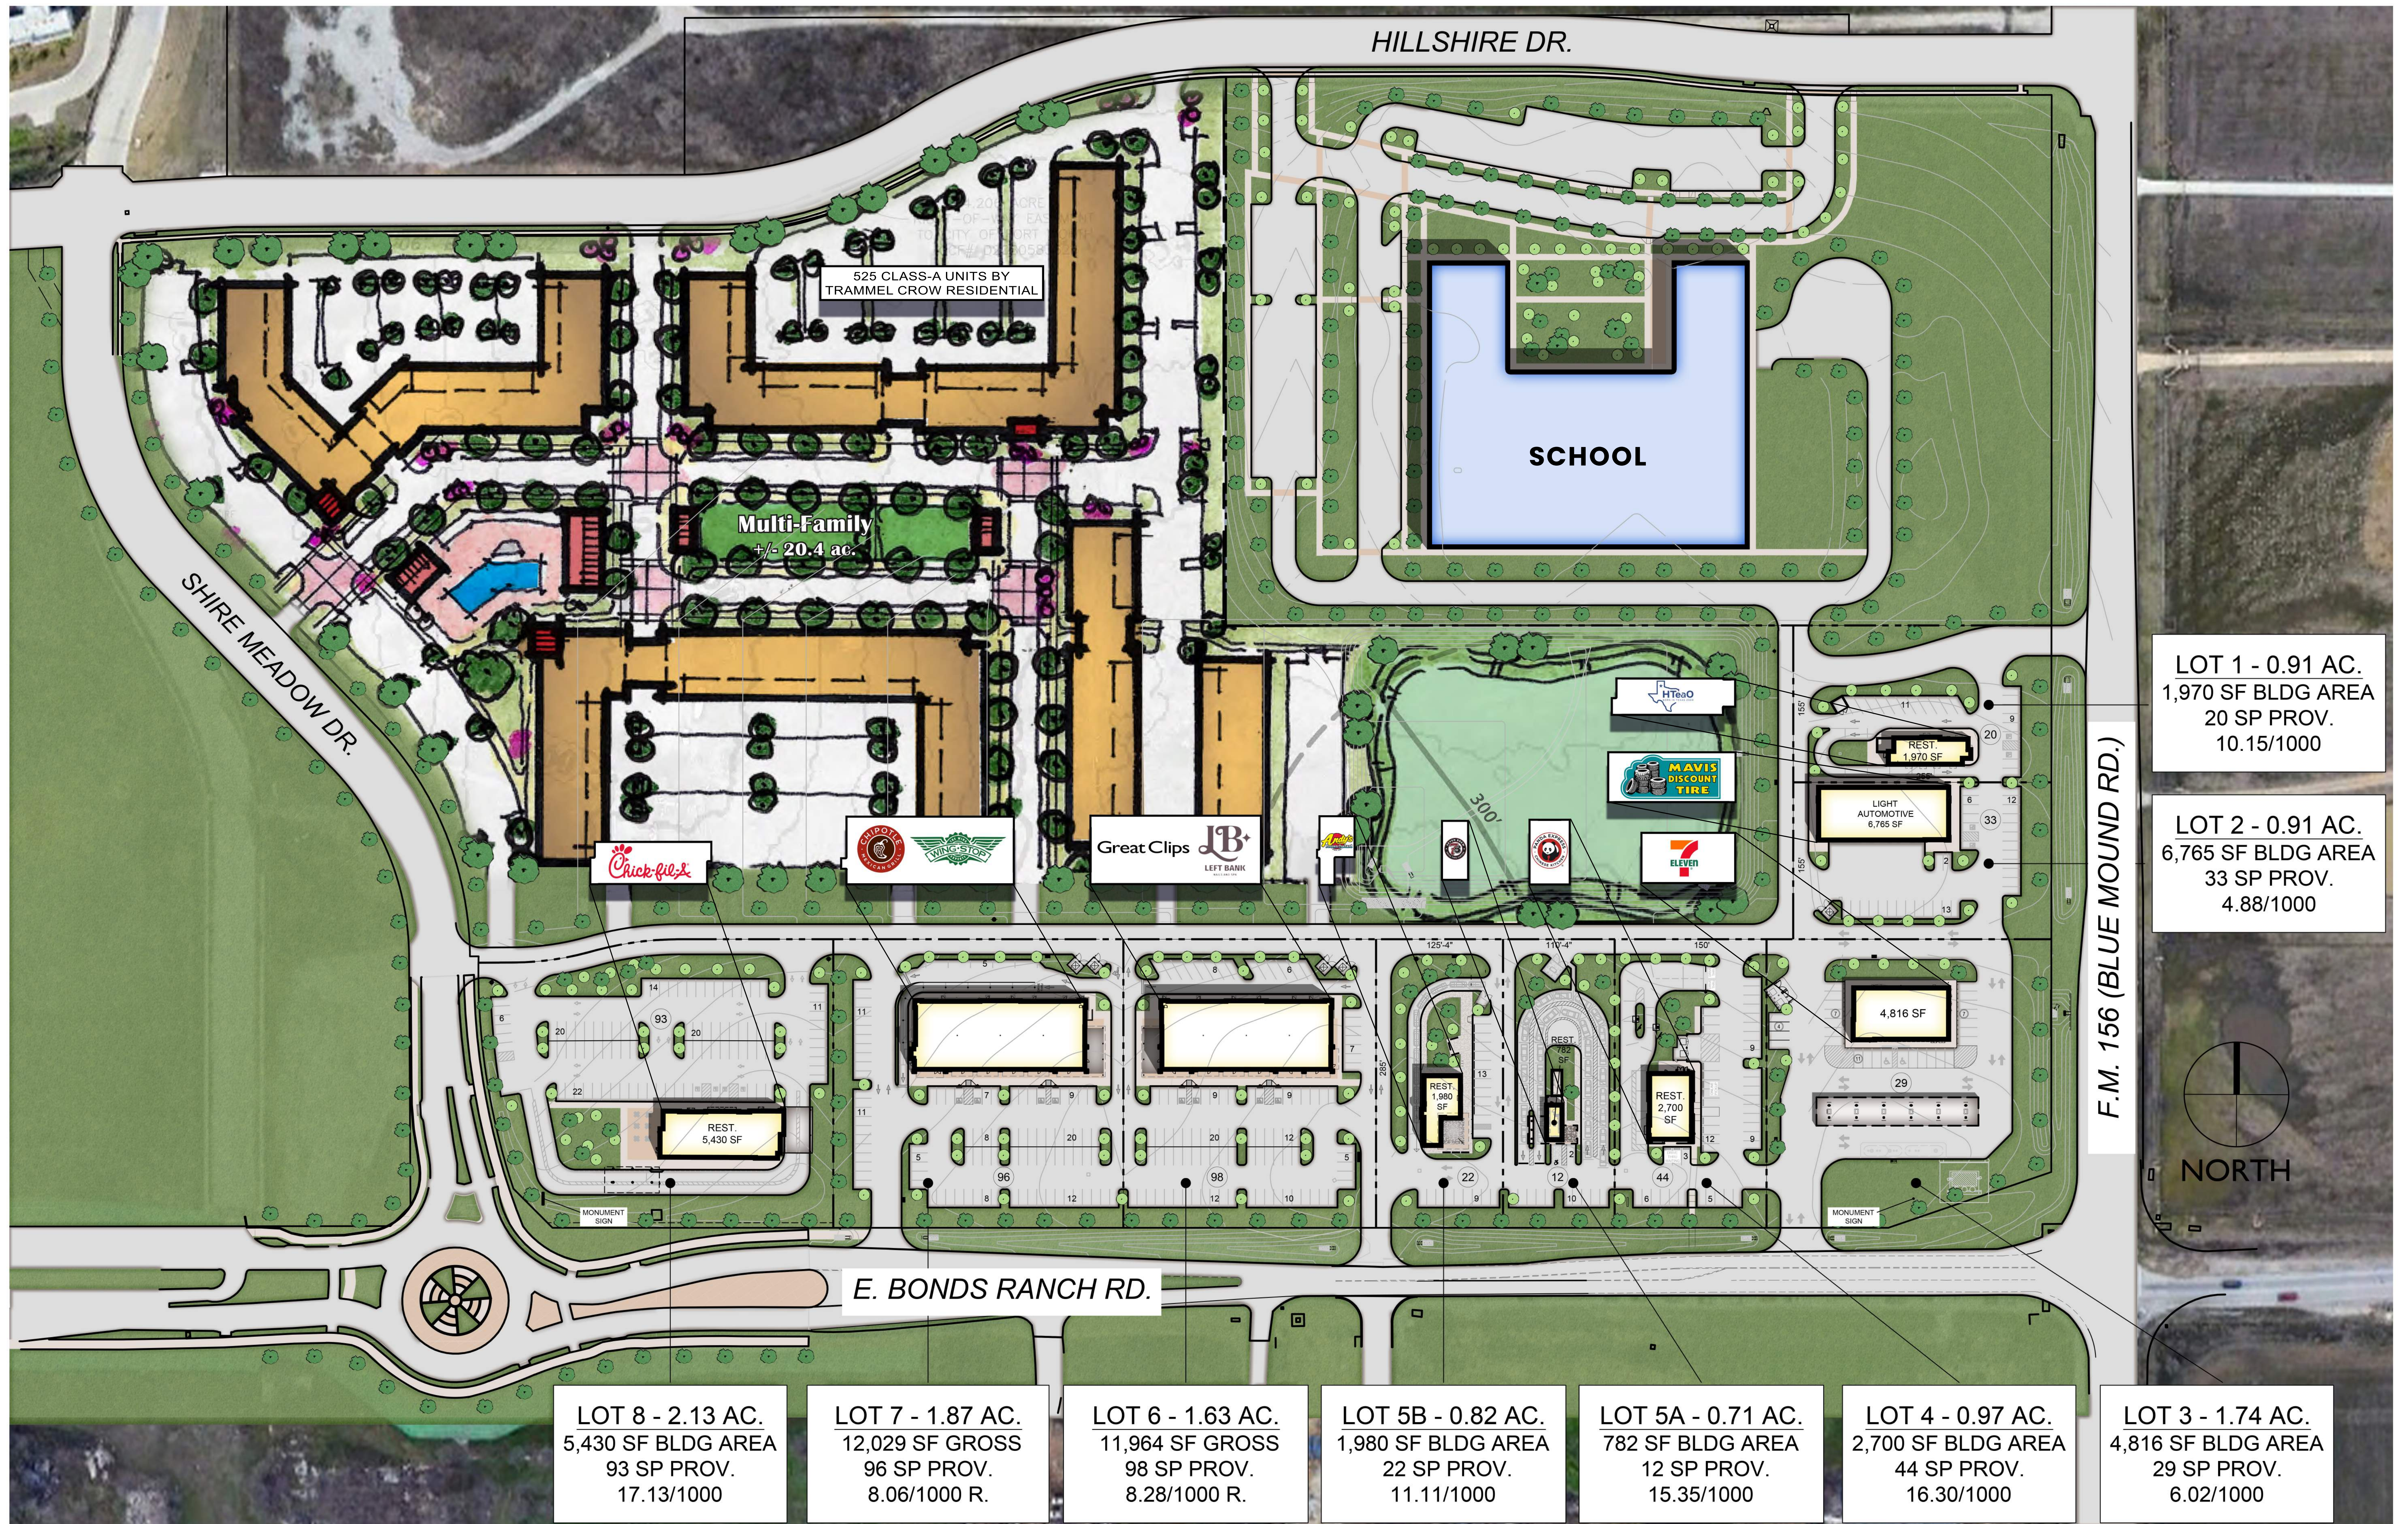

NOTE: THIS PLAN IS FOR PRELIMINARY PLANNING PURPOSES ONLY.
ALL DIMENSIONS AND PROPERTY LINES ARE ESTIMATES AND DO NOT
REFLECT ANY SURVEY. PLAN MAY NOT MEET ALL CITY REQUIREMENTS.

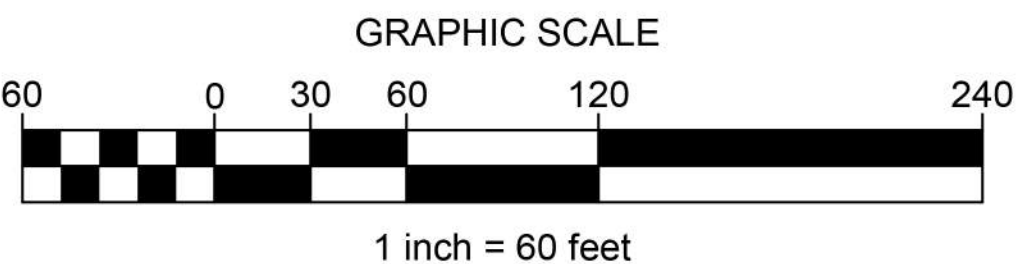

Copper Ranch

D DIRECT RETAIL
partners

Fort Worth, TX

SCALE: 1" = 60'-0" JOB No.: 24-017 DATE: 04.28.25

SITE PLAN-22

OBRIEN